


THESE PLANS ARE THE PROPERTY OF JAY HOLMAN DESIGN, L.L.C. AND ARE PROTECTED UNDER COMMON LAW COPYRIGHT. THESE PLANS ARE NOT TO BE REPRODUCED, CHANGED OR COPIED IN ANY MANNER. JAY HOLMAN DESIGN AND DRAFTING HEREBY GRANTS A LICENSE FOR A ONE TIME USE OF THIS PLAN. VERIFY ALL CONDITIONS AND DIMENSIONS AT THE JOB SITE AND NOTIFY THE DESIGNER OF ANY DIMENSIONAL ERRORS, OMISSIONS OR DISCREPANCIES BEFORE BEGINNING OR FABRICATING ANY WORK. DO NOT SCALE THESE DRAWINGS. 5/29/2017

SEAGULL HOMES
LOT 4 BLOCK 1 - ADDINGTON FARMS
2364 N.W. 220TH TERRACE

JAY HOLMAN
DESIGN AND DRAFTING
2800 COLTRANE PLACE SUITE 3
EDMOND OKLAHOMA 405.715.1932

FRONT PORCH
125 SF
TERRACE
80 SF
PATIO
337 SF
MASTER PATIO
111 SF
GARAGE
781 SF

FUTURE
487 SF
TOTAL FRAME
3087 SF
TOTAL VENEER
3197 SF

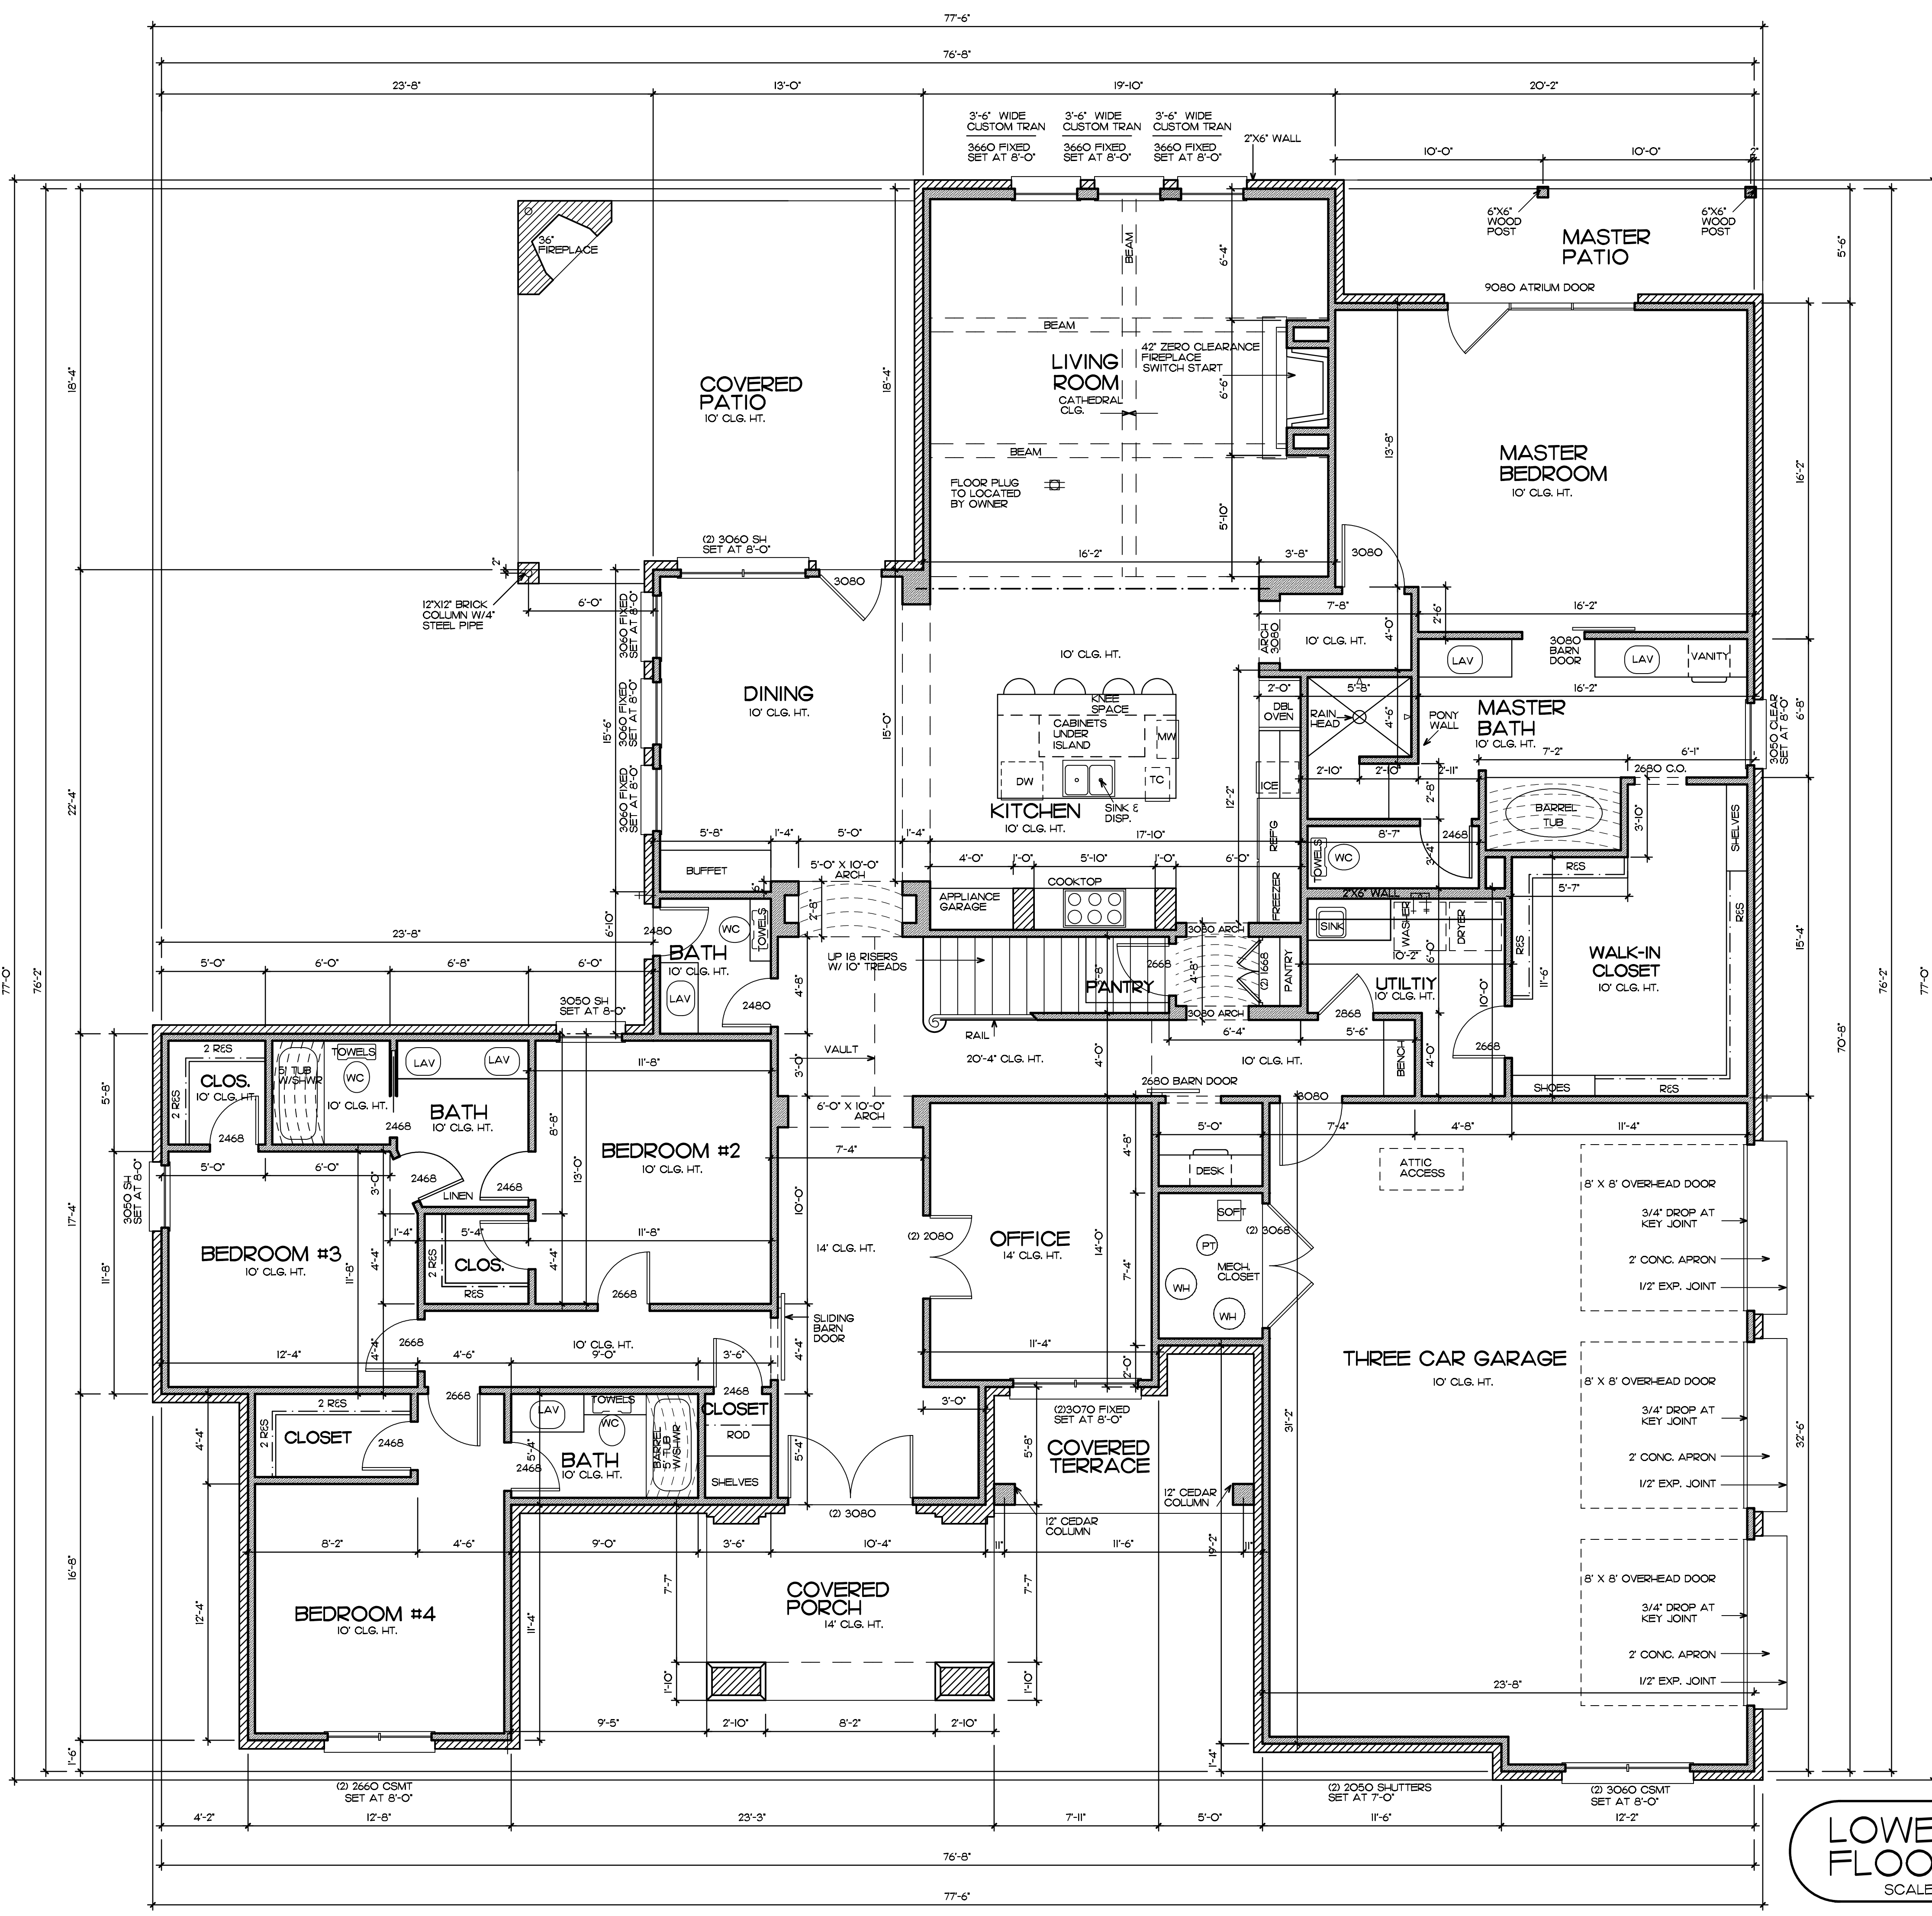

LOWER LEVEL FLOOR PLAN
SCALE 1/4" = 1'-0"