

THESE PLANS ARE THE PROPERTY OF JAY HOLMAN DESIGN, L.L.C. AND ARE PROTECTED UNDER COMMON LAW COPYRIGHT. THESE PLANS ARE NOT TO BE REPRODUCED, CHANGED OR COPIED IN ANY MANNER. JAY HOLMAN DESIGN AND DRAFTING HEREBY GRANTS A LICENSE FOR A ONE TIME USE OF THIS PLAN.


VERIFY ALL CONDITIONS AND DIMENSIONS AT THE JOB SITE AND NOTIFY THE DESIGNER OF ANY DIMENSIONAL ERRORS, OMISSIONS OR DISCREPANCIES BEFORE BEGINNING OR FABRICATING ANY WORK. DO NOT SCALE THESE DRAWINGS. 5/29/2017

SEAGULL HOMES
 LOT 4 BLOCK 1 - ADDINGTON FARMS
 23664 N.W. 220TH TERRACE

JAY HOLMAN
 DESIGN AND DRAFTING
 2800 COLTRANE PLACE SUITE 3
 EDMOND OKLAHOMA 405.715.1932

FRONT PORCH
 125 SF
 TERRACE
 80 SF
 PATIO
 337 SF
 MASTER PATIO
 III SF
 GARAGE
 781 SF

FUTURE
 487 SF
 TOTAL FRAME
 3087 SF
 TOTAL VENEER
 3197 SF

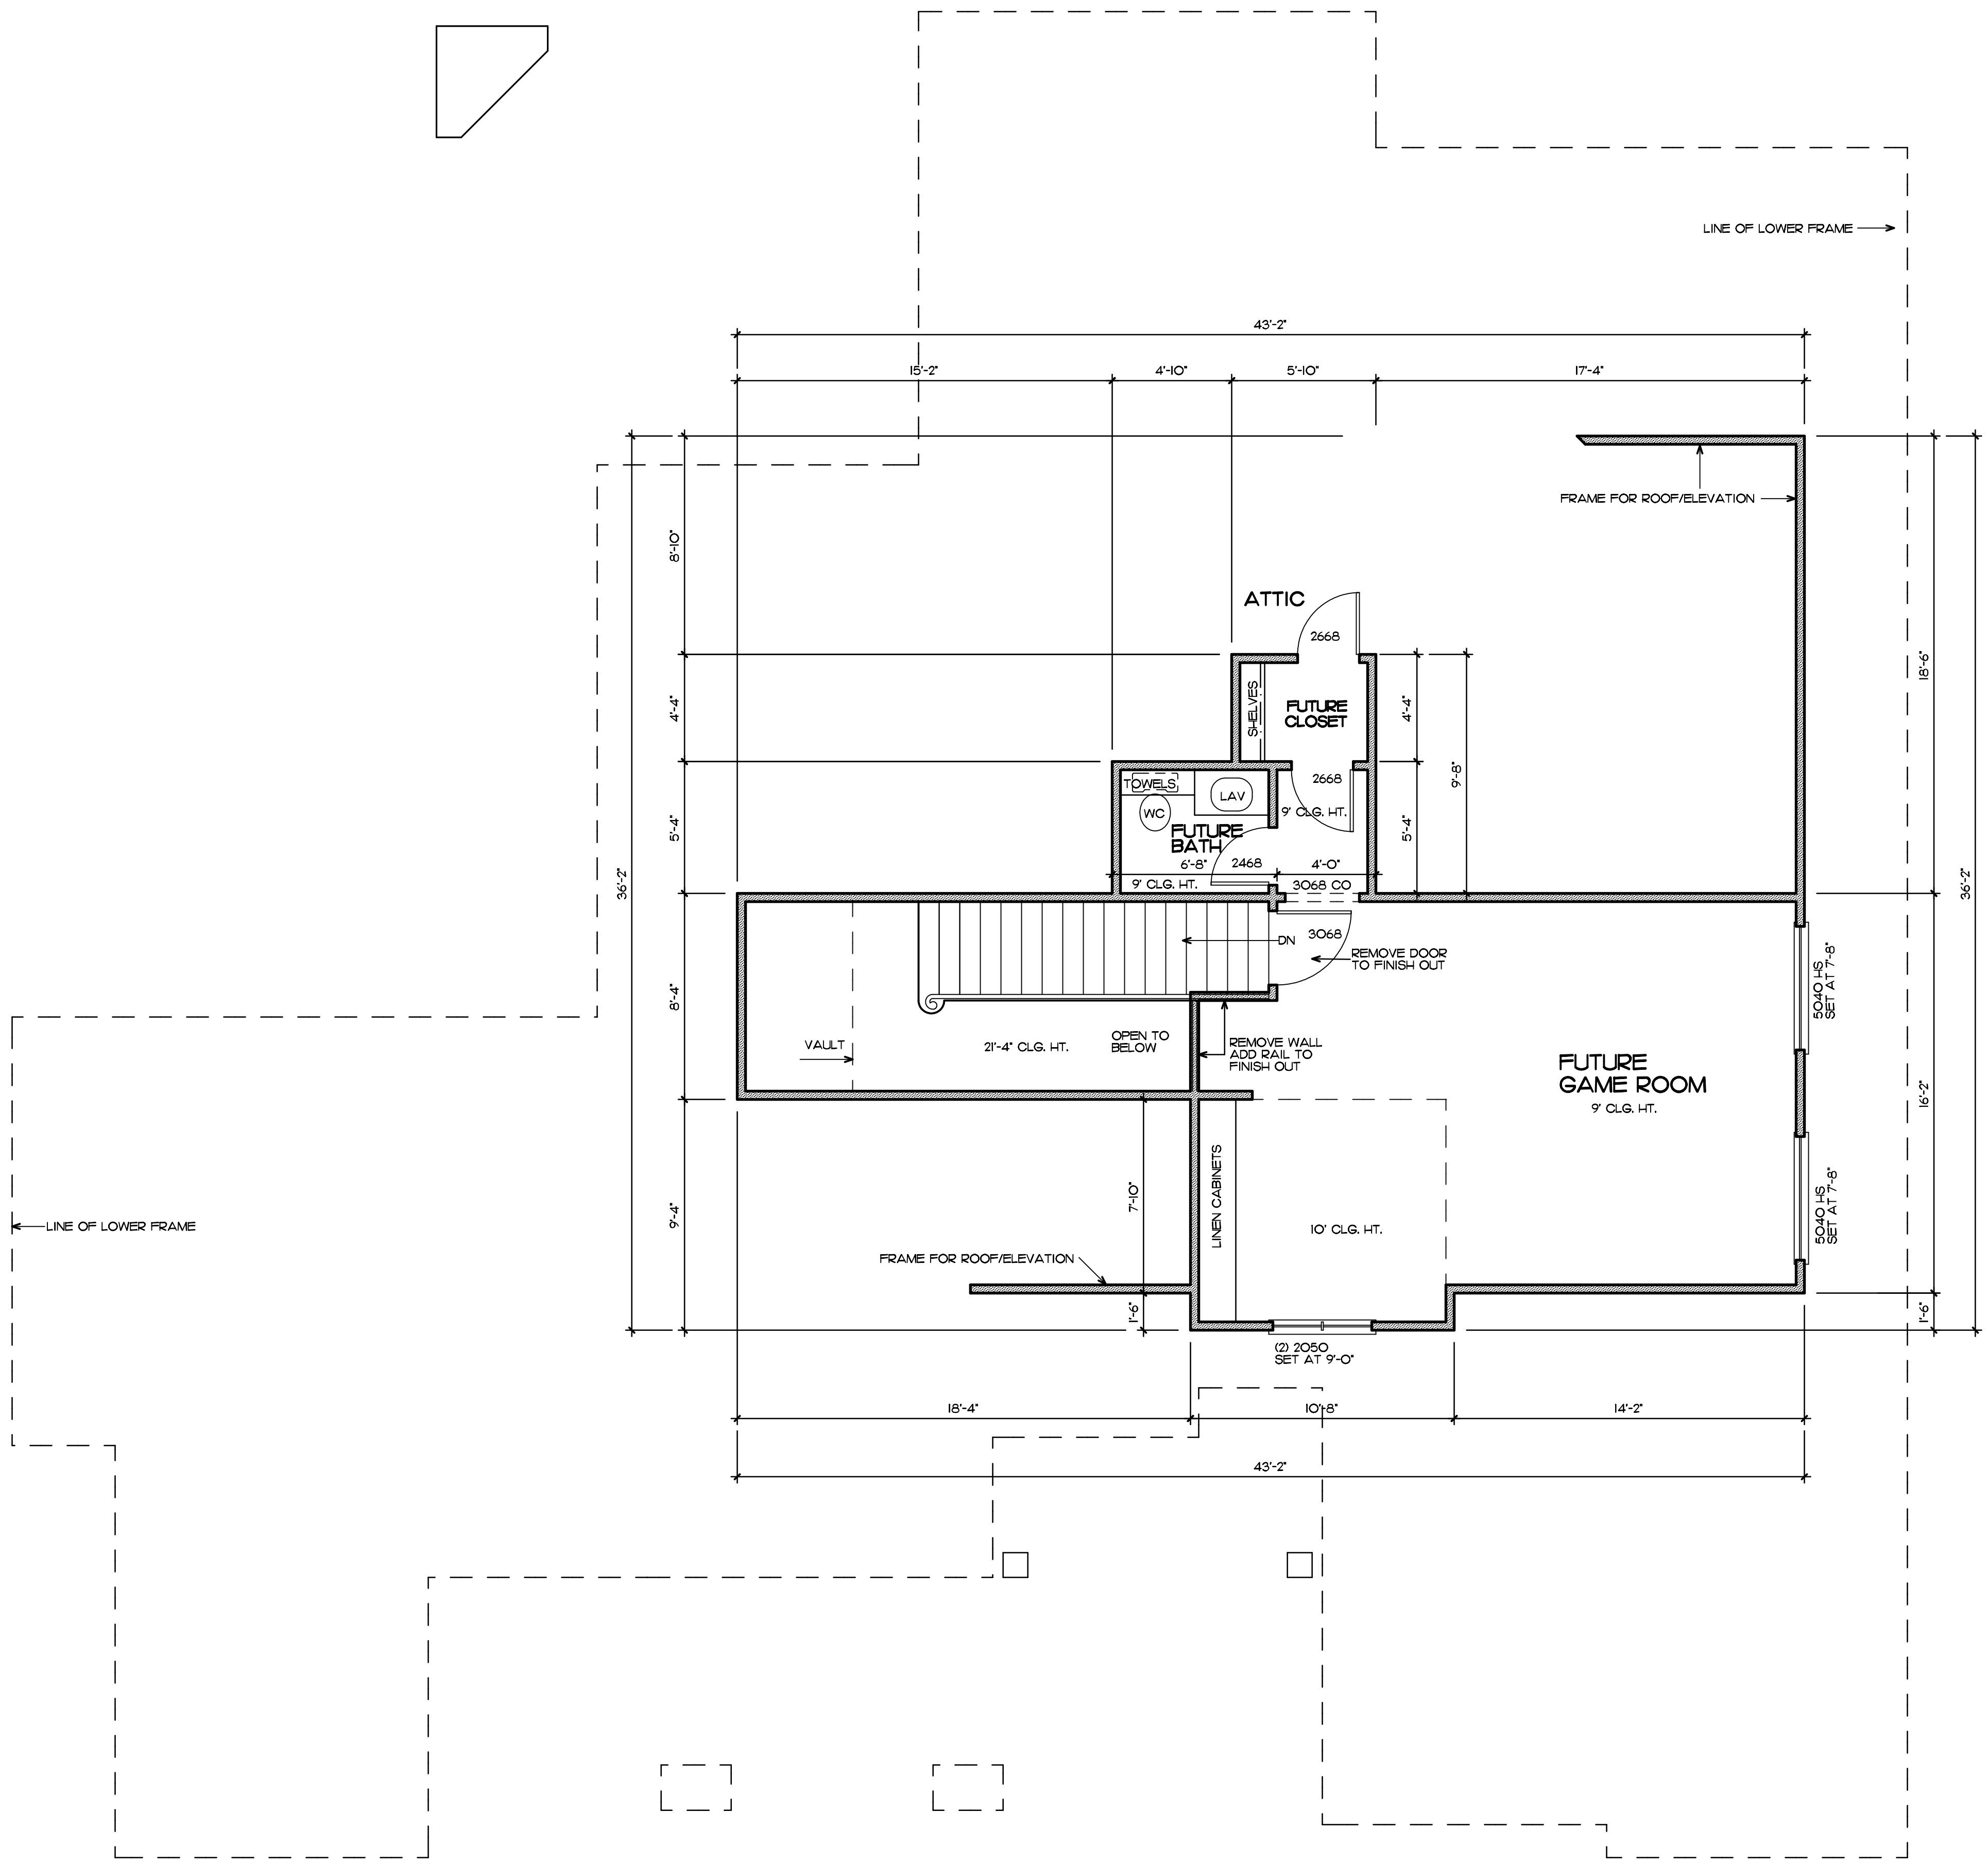

FUTURE UPPER LEVEL
 SCALE 1/4" = 1'-0"